


ELEVATIONS




FRONT ELEVATION A



FRONT ELEVATION B

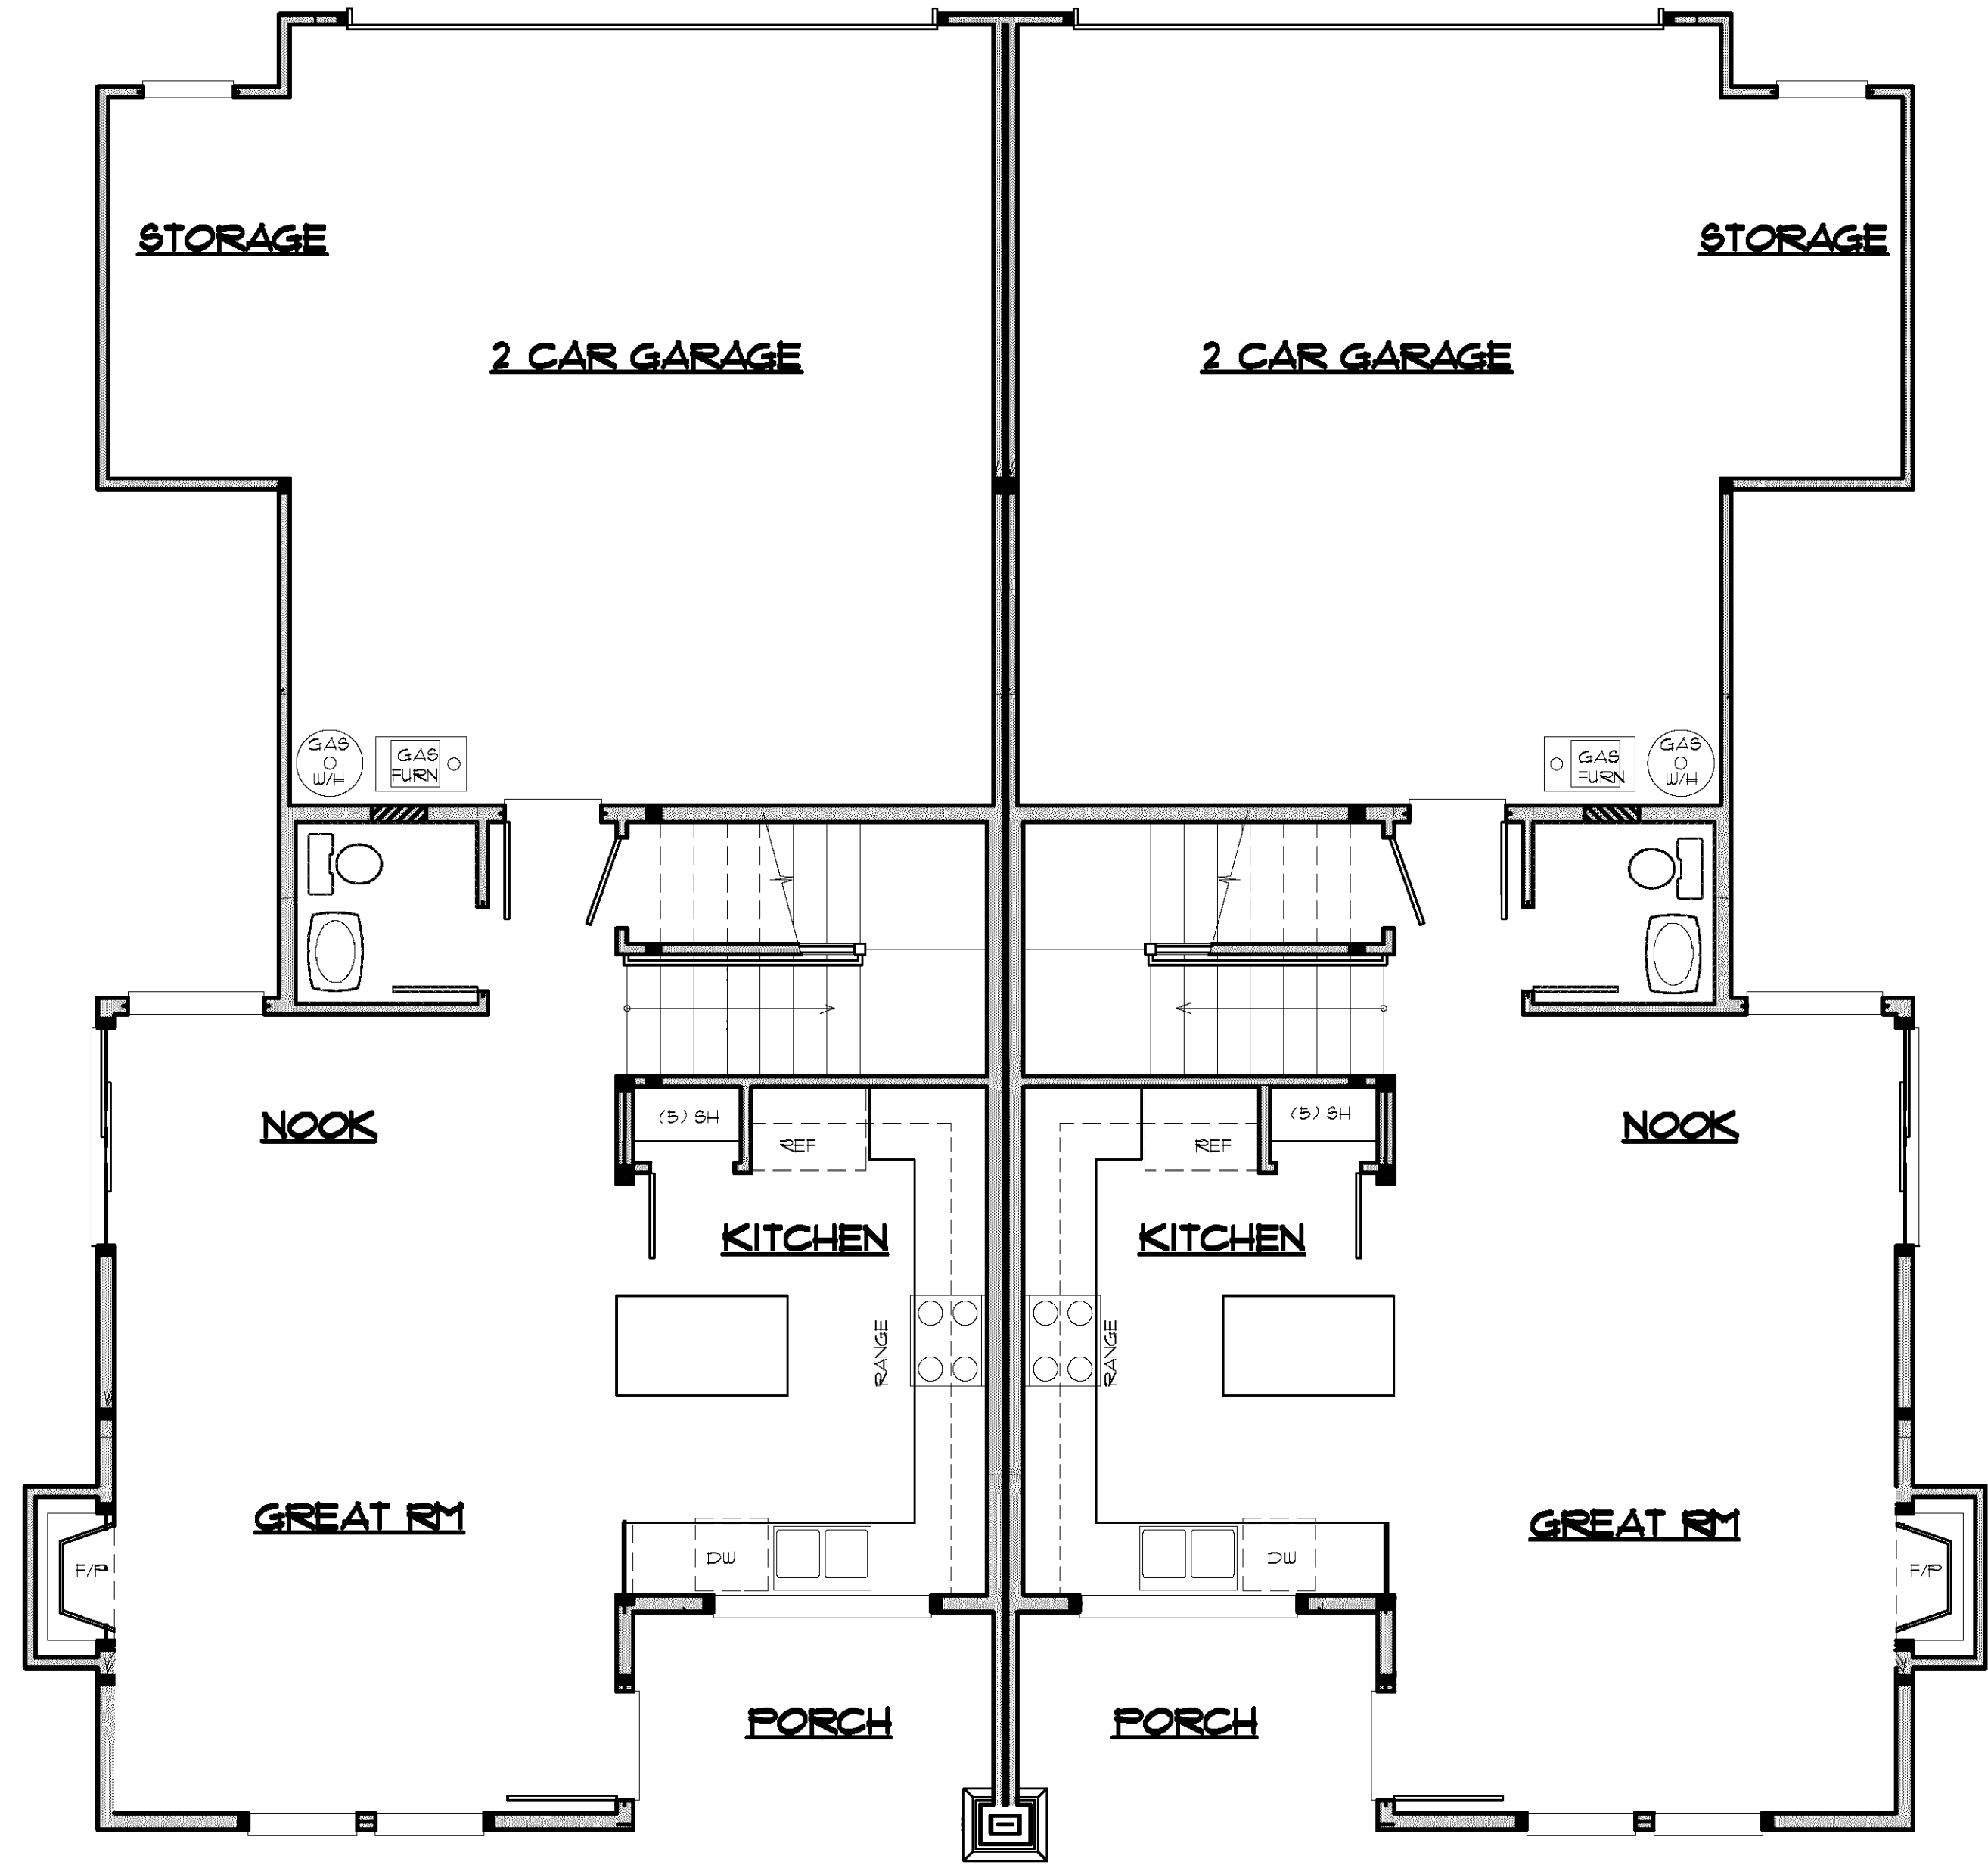

MAIN FLOOR PLAN

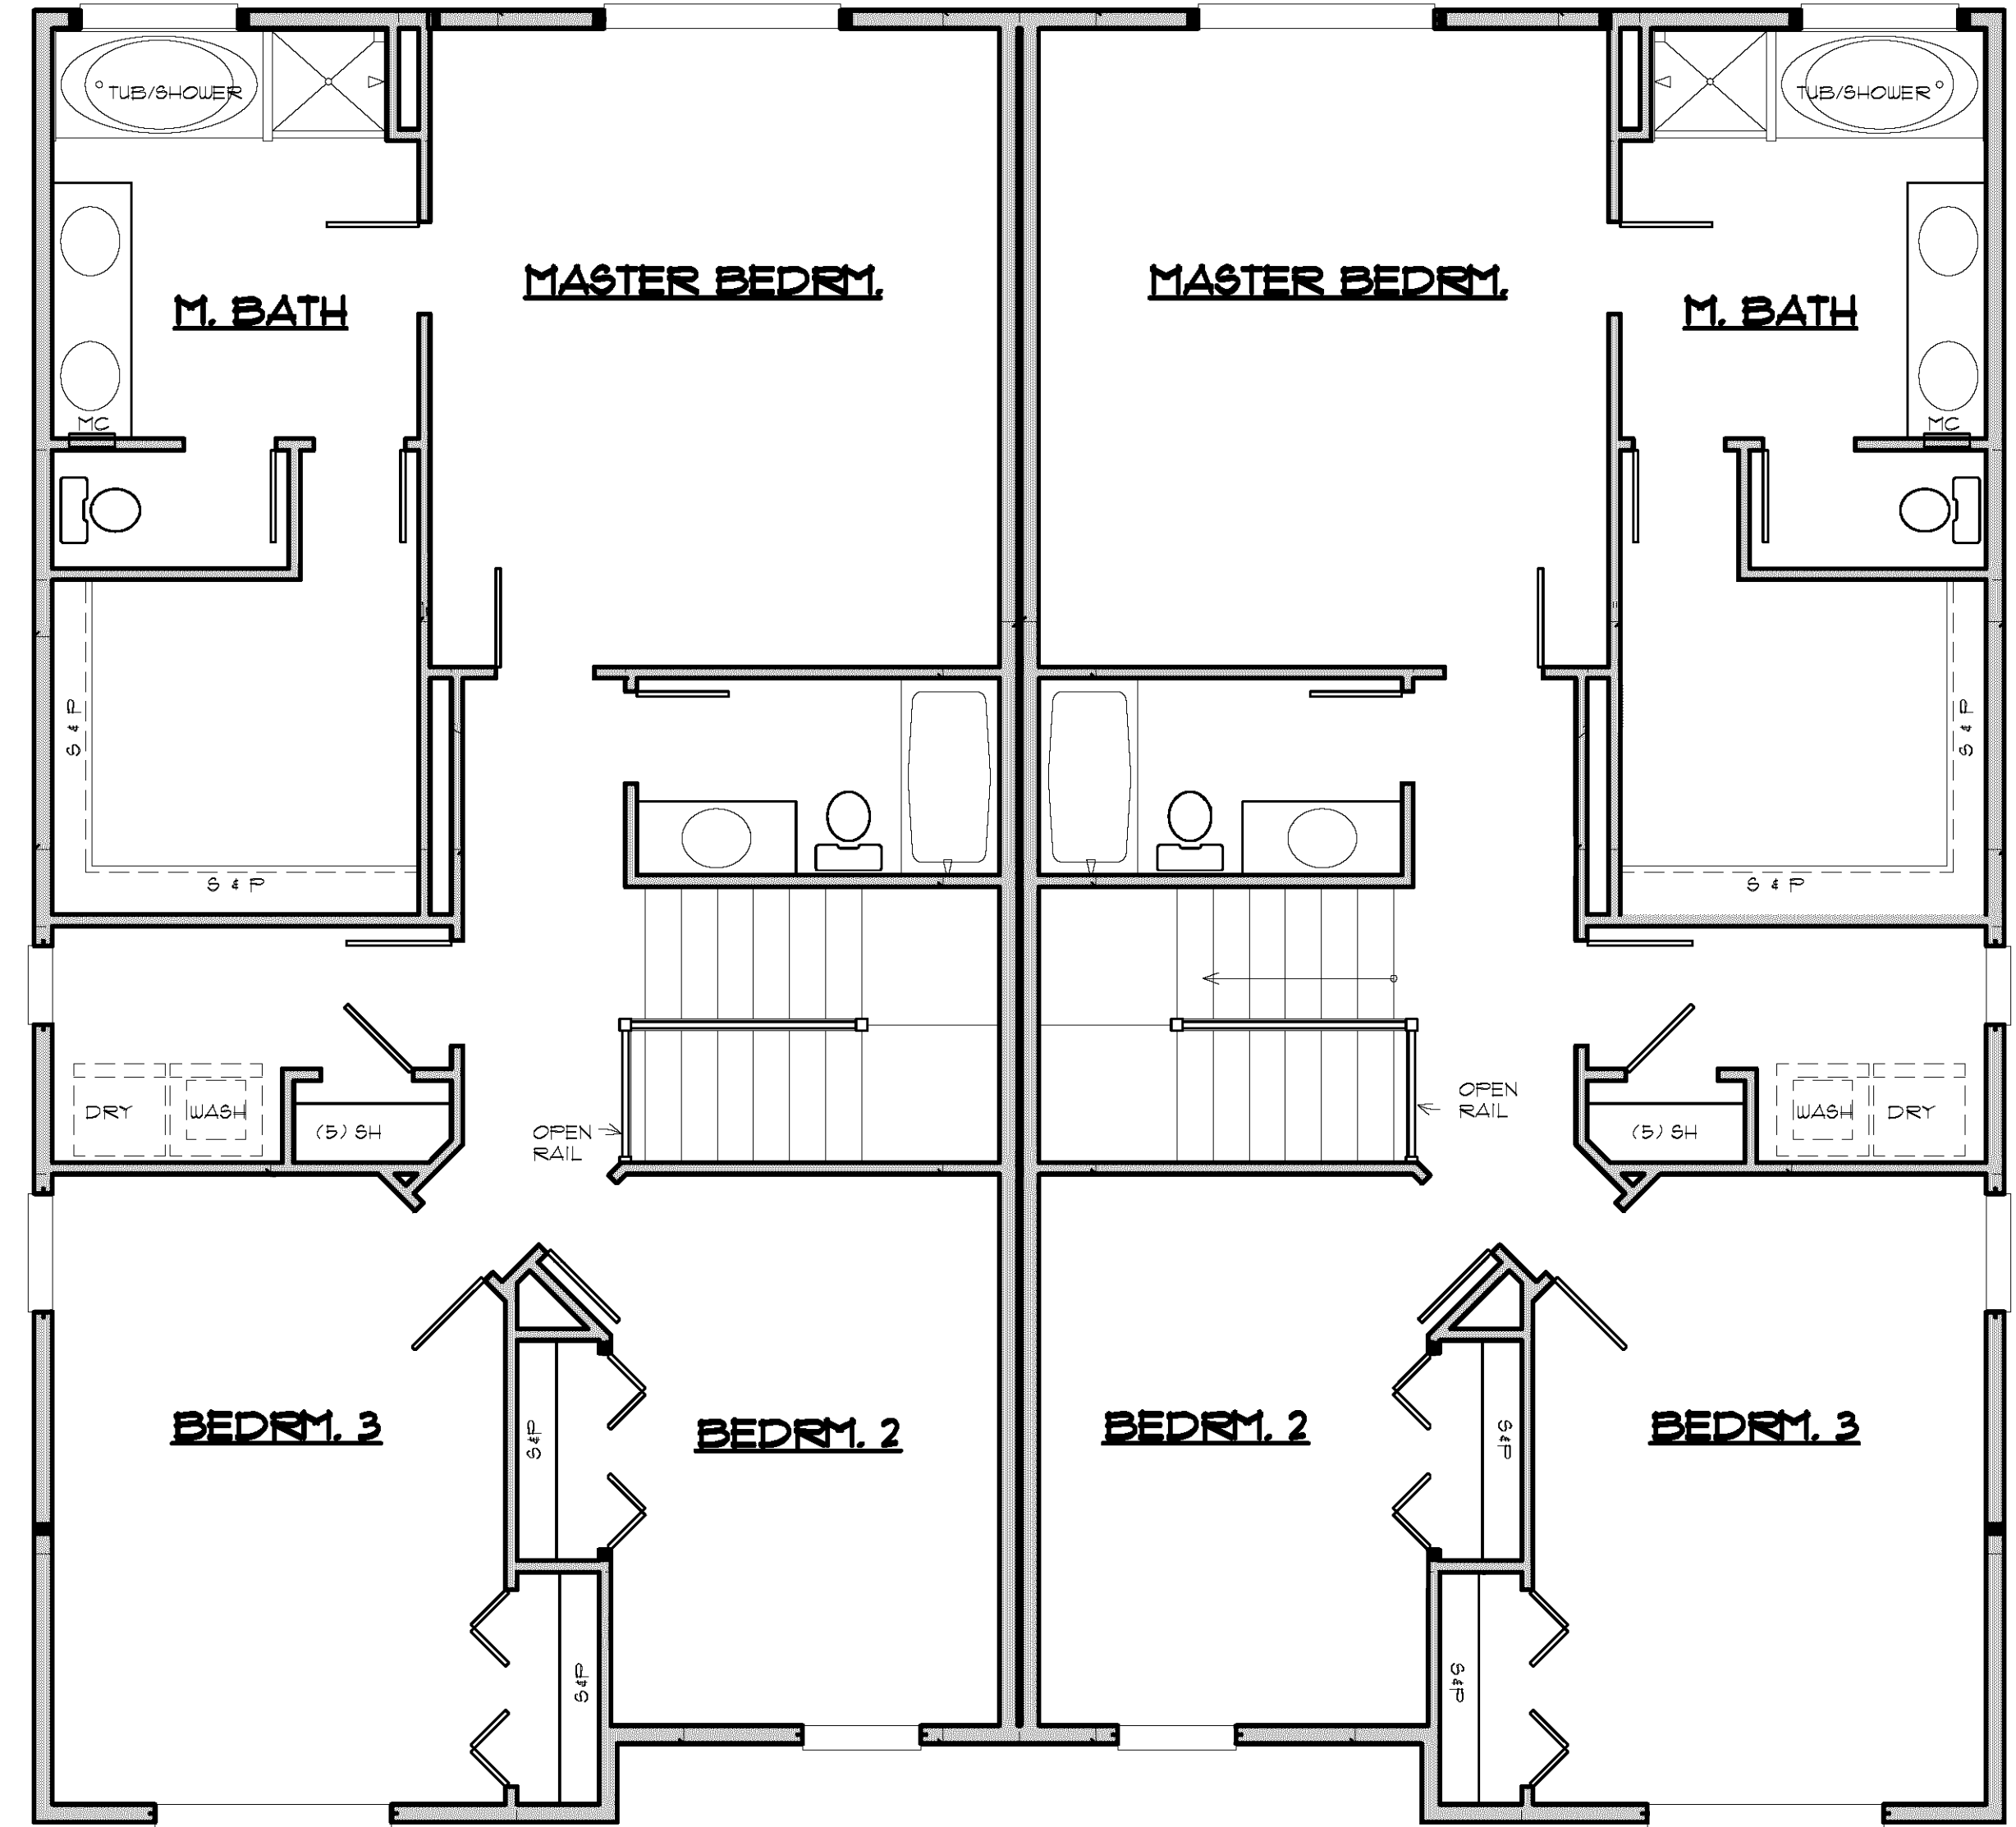

UPPER FLOOR PLAN